

This drawing is copyright and shall not be reproduced without written permission. This drawing must be read in conjunction with all other drawings and documentation provided.

Any scaled dimensions taken from the drawing for construction purposes **MUST** be confirmed with the designer prior to use. It is the contractors responsibility to check and verify all dimensions on site. Any discrepancies to be reported immediately. Materials and standards to comply with the written performance specification.

IF IN DOUBT ASK.



Notes:

All dims mm U.O.S


Steel to be cleaned & finished in Red Oxide primer.

All welding to be fillet welding, no tack welding to be used (only for set out)
Weld splatters to be removed before finishing.



Material: Mild steel

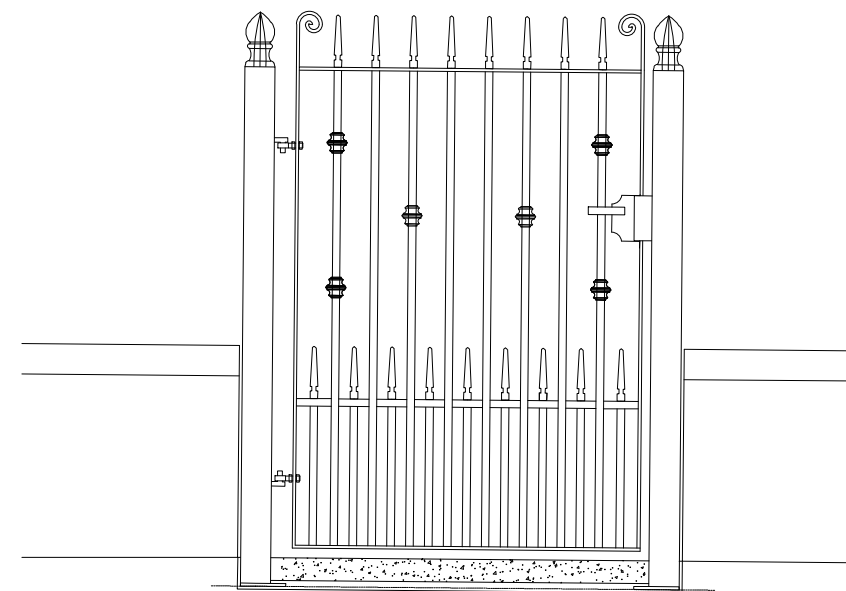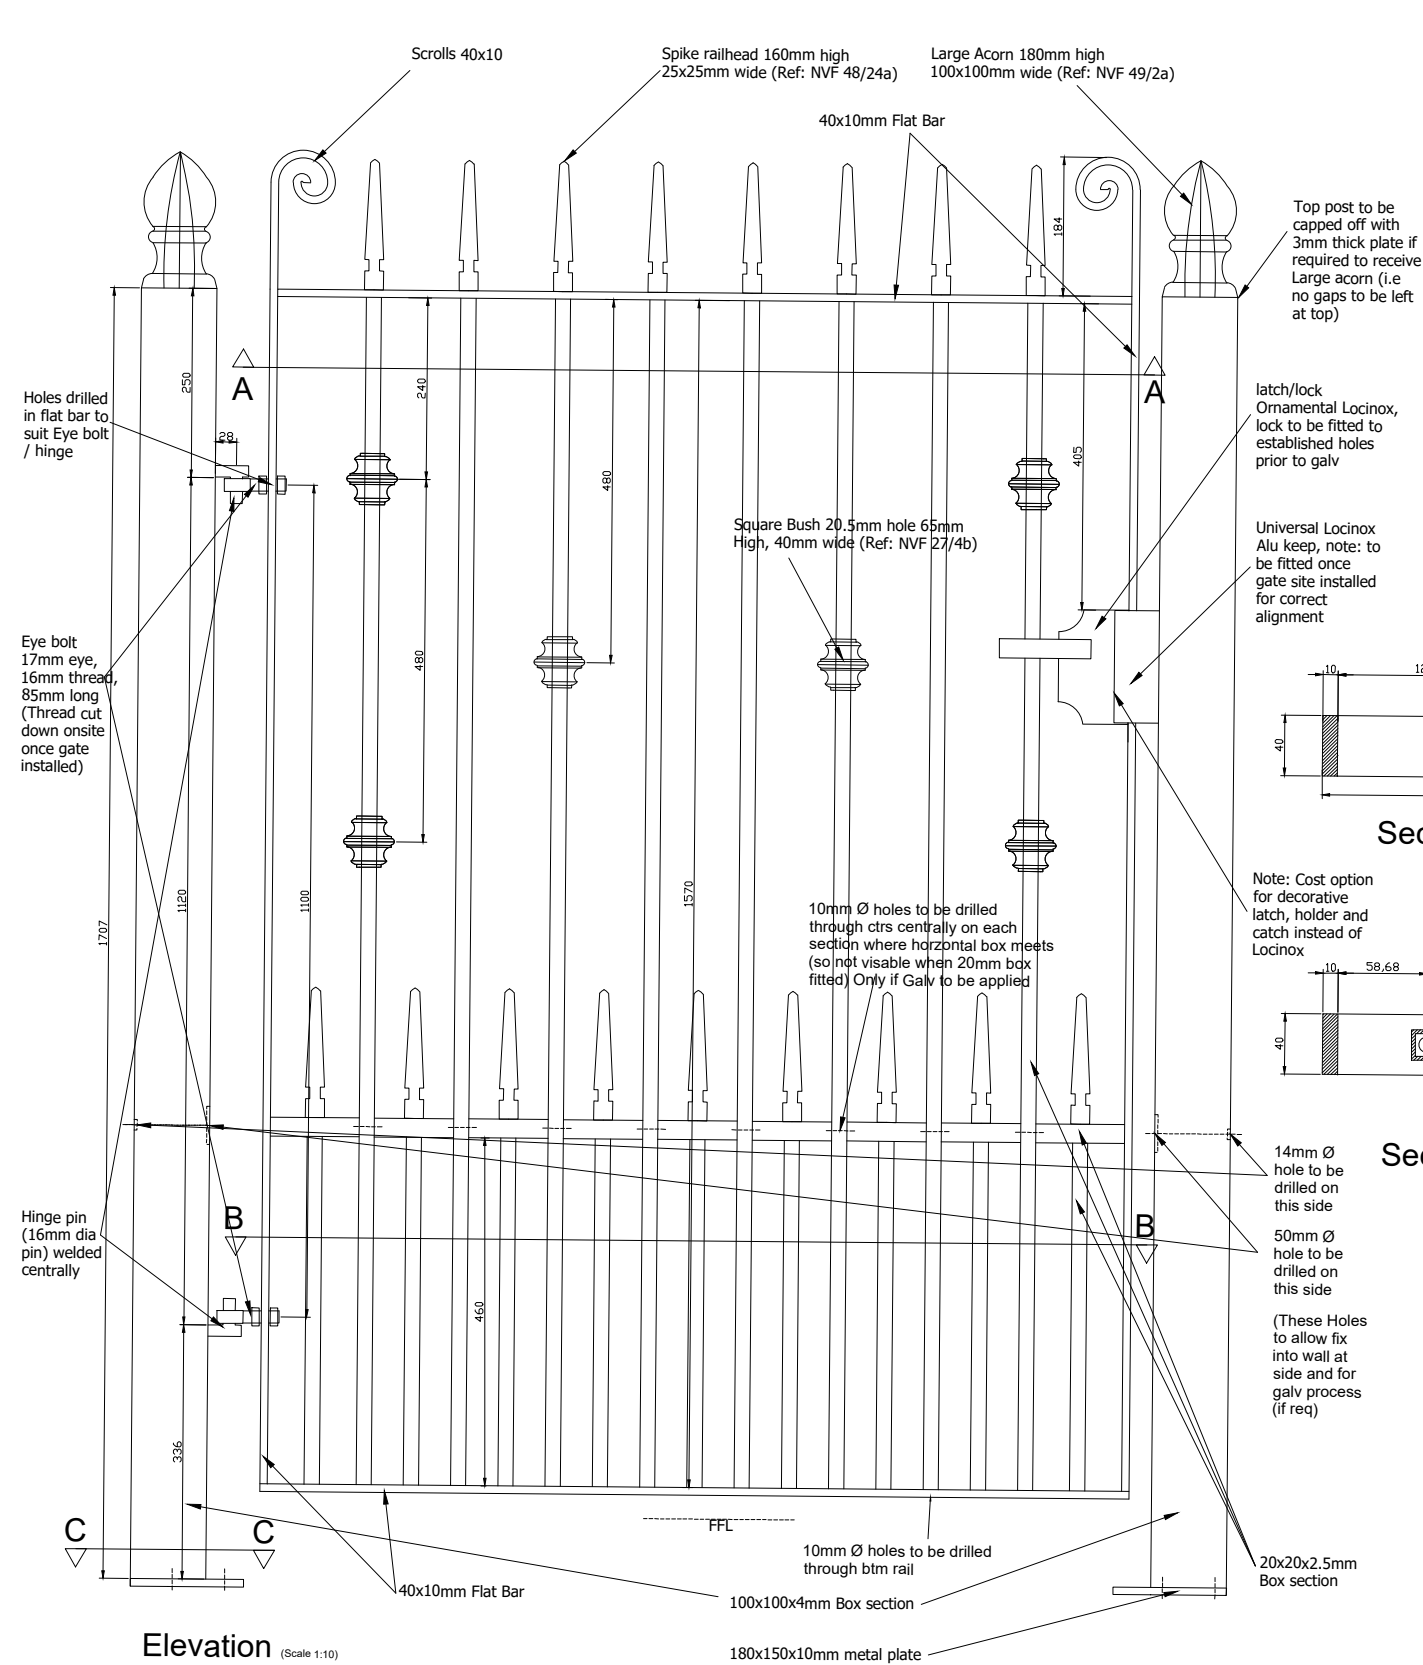

Section A-A (Scale 1/4" = 1'-0")

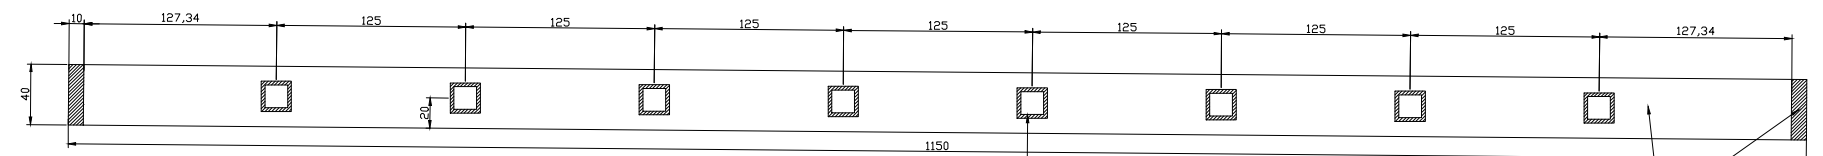

Section B-B (Scale)

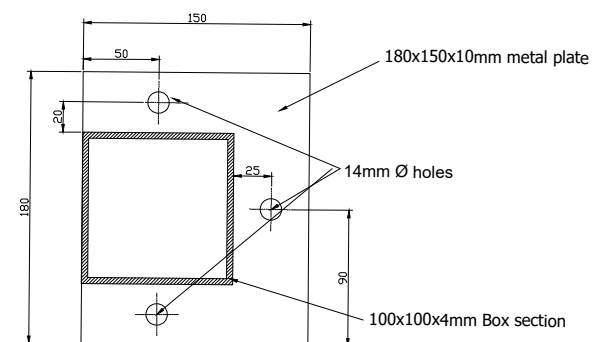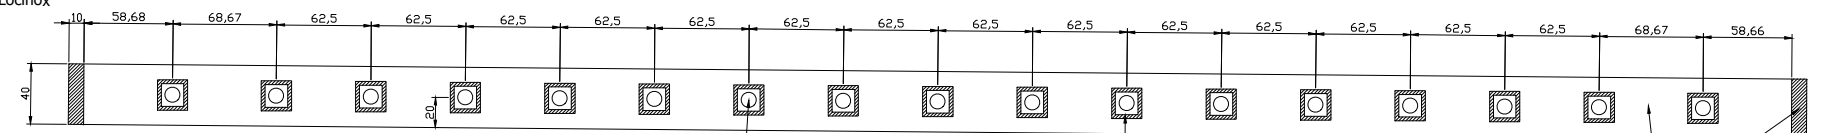

Section C-C

CLIENT		
PROJECT NEW GATE		
DRAWING STATUS		
DRAWN		DATE MAY 2020
SCALE As Indicated @ A3		
JOB No 19-053	DRAWING No A(99)-01	REV /